




# Medallion Fence

10651 KEELE STREET  
 MAPLE, ONTARIO L6A 3Y9  
 (T) 905-832-2922 || 1-800-794-1564 || (F) 905-832-1564  
 info@medallionfence.com || www.medallionfence.com

Medallion Fence

**STYLE:**  
**CAVALIER-DR-SF-REO-AL**

**SERIES:**  
**OXFORD 75™**

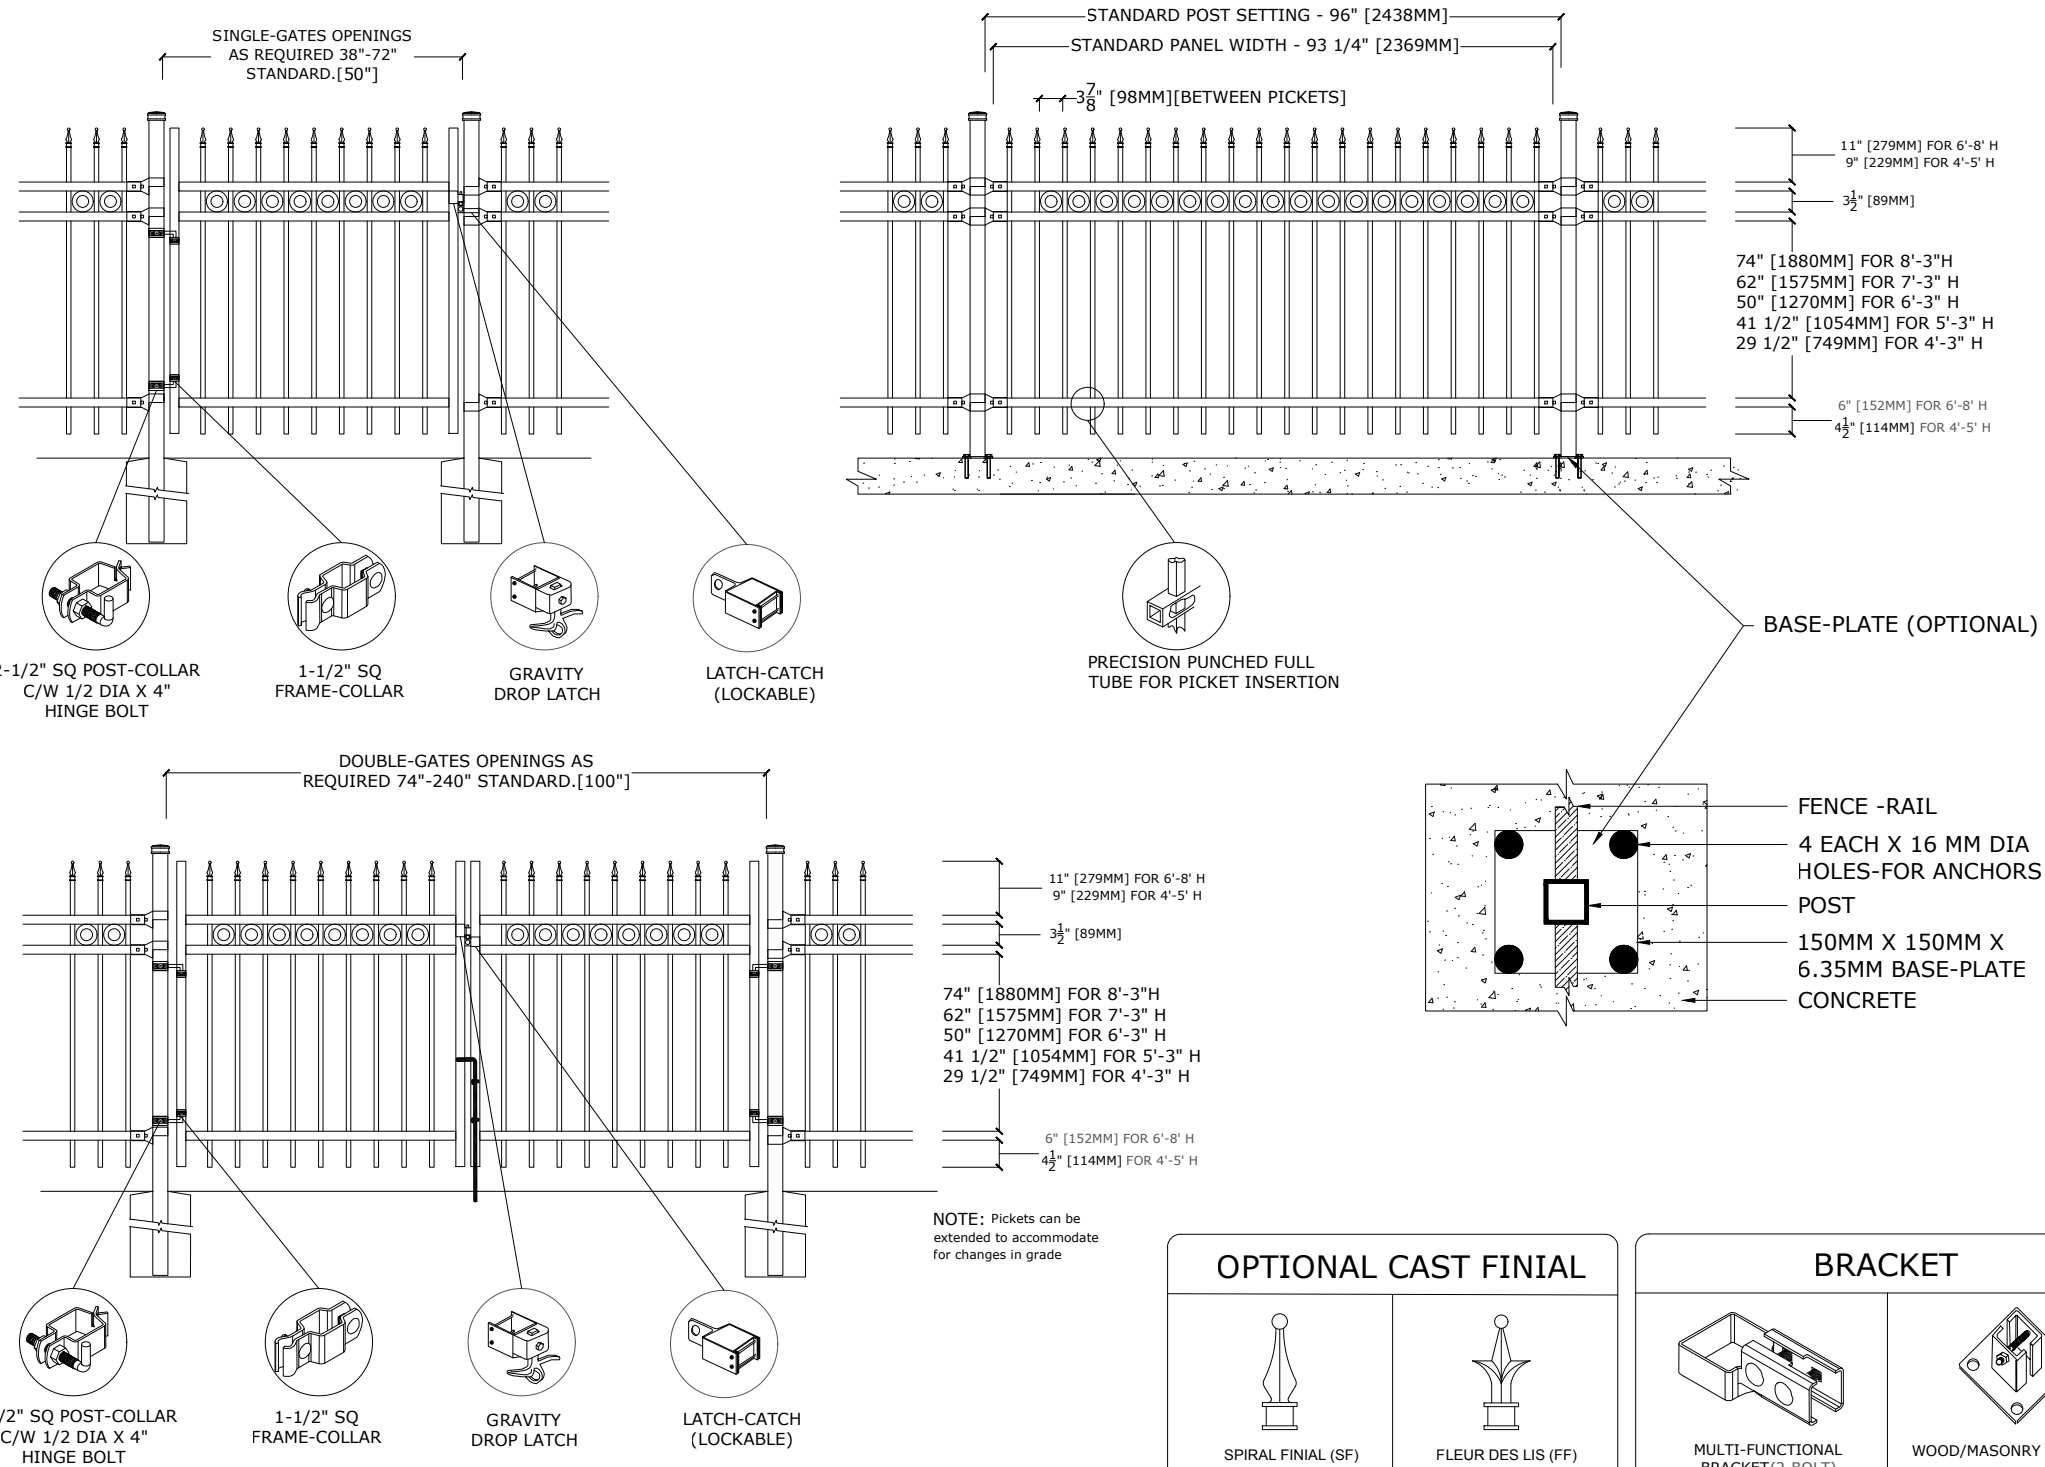

## SPECIFICATIONS

### TUBE COMPOSITION - POSTS , RAILS & PICKETS

- HIGH-STRENGTH EXTRUDED ALUMINUM ALLOY (6061-T4 & 6061-T6 TEMPER)
- ULTIMATE TENSILE STRENGTH: ≈ 290 MPA (T4), ≈ 339 MPA (T6)
- YIELD STRENGTH: ≈ 210 MPA (T4), ≈ 317 MPA (T6)
- ELONGATION: ≈ 8%-16% (T6), UP TO ~16%+ (T4) DEPENDING ON THICKNESS

## MATERIAL DIMENSIONS

|   |  |
|---|--|
| PICKET                                  | 3/4" x 3/4" (19mm x 19mm) .065 Wall  |
| RAILS                                   | 1-1/2" x 1-1/2" (38mm x 38mm) .080 Wall                                    |
| POSTS<br>REGULAR or BASE-PLATED         | 2-1/2" x 2-1/2" (64mm x 64mm) .100 Wall                                    |
| OPTIONAL POST<br>REGULAR or BASE-PLATED | 3" x 3" (76mm x 76mm) .188 Wall<br>requires cast aluminum mounting bracket |
| UPRIGHTS                                | 1-1/2" x 1-1/2" (38mm x 38mm) .100 Wall                                    |

|                   |                                       |
|-------------------|---------------------------------------|
| <b>WELDS</b>      | Aluminum Mig Weld                     |
| <b>FITTINGS</b>   | 12 Gauge Stamp Forged Finish as below |
| FITTING FASTENERS | JS1000 Plated Finish as below         |
| OPTIONAL FASTENER | Tamper Proof Nuts                     |

## FINISH

|                     |                                     |
|---------------------|-------------------------------------|
| <b>GRADE</b>        | Super Durable Polyester Powder Coat |
| OPTIONAL PRIMER     | Zinc Rich Epoxy Powder Coat         |
| OPTIONAL PRIMER (2) | E-Coat                              |
| STANDARD COLOUR     | SEMI-GLOSS - BLACK                  |
| OTHER COLOURS       | Green, Brown, White, Antique Silver |
| CUSTOM COLOURS      | Per Specifications                  |

|                         |   |                 |                 |                 |                 |
|-------------------------|---|-----------------|-----------------|-----------------|-----------------|
| <b>STANDARD HEIGHTS</b> | 4'-3"<br>1295mm                             | 5'-3"<br>1600mm | 6'-3"<br>1905mm | 7'-3"<br>2210mm | 8'-3"<br>2514mm |
|                         | Custom heights are available (upon request) |                 |                 |                 |                 |

|                |                                   |
|----------------|-----------------------------------|
| STANDARD GATES | Passage, Double Entry, Cantilever |
|----------------|-----------------------------------|

## STANDARD POST SETTING & PANEL WIDTH

| FOR FENCE HEIGHTS | PANEL WIDTH      | POST SPACING [OPENING] |
|-------------------|------------------|------------------------|
| Up to 6' [1829mm] | 93 1/4" [2369MM] | 96" [2438MM]           |
| Over 6' [1829mm]  | 93 1/4" [2369MM] | 96" [2438MM]           |

## MATERIAL SPECIFICATIONS:

ALU-TUFF™  
 BY MEDALLION FENCE

PROTECTED BY




## OPTIONAL POST CAPS



PYRAMID




BALL

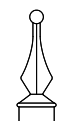


SPIRAL

## SWIVEL BRACKET

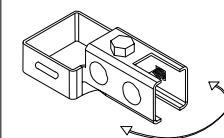

MULTI-FUNCTIONAL SWIVEL BRACKET

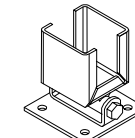

WOOD/MASONRY SWIVEL BRACKET