


**Medallion Fence**

10651 KEELE STREET  
 MAPLE, ONTARIO L6A 3Y9  
 (T) 905-832-2922 || 1-800-794-1564 || (F) 905-832-1564  
 info@medallionfence.com || www.medallionfence.com

**STYLE:**  
**CAVALIER DR SF**

**SERIES:**  
**HILLCREST™**

**RACKABLE UP TO 36"**

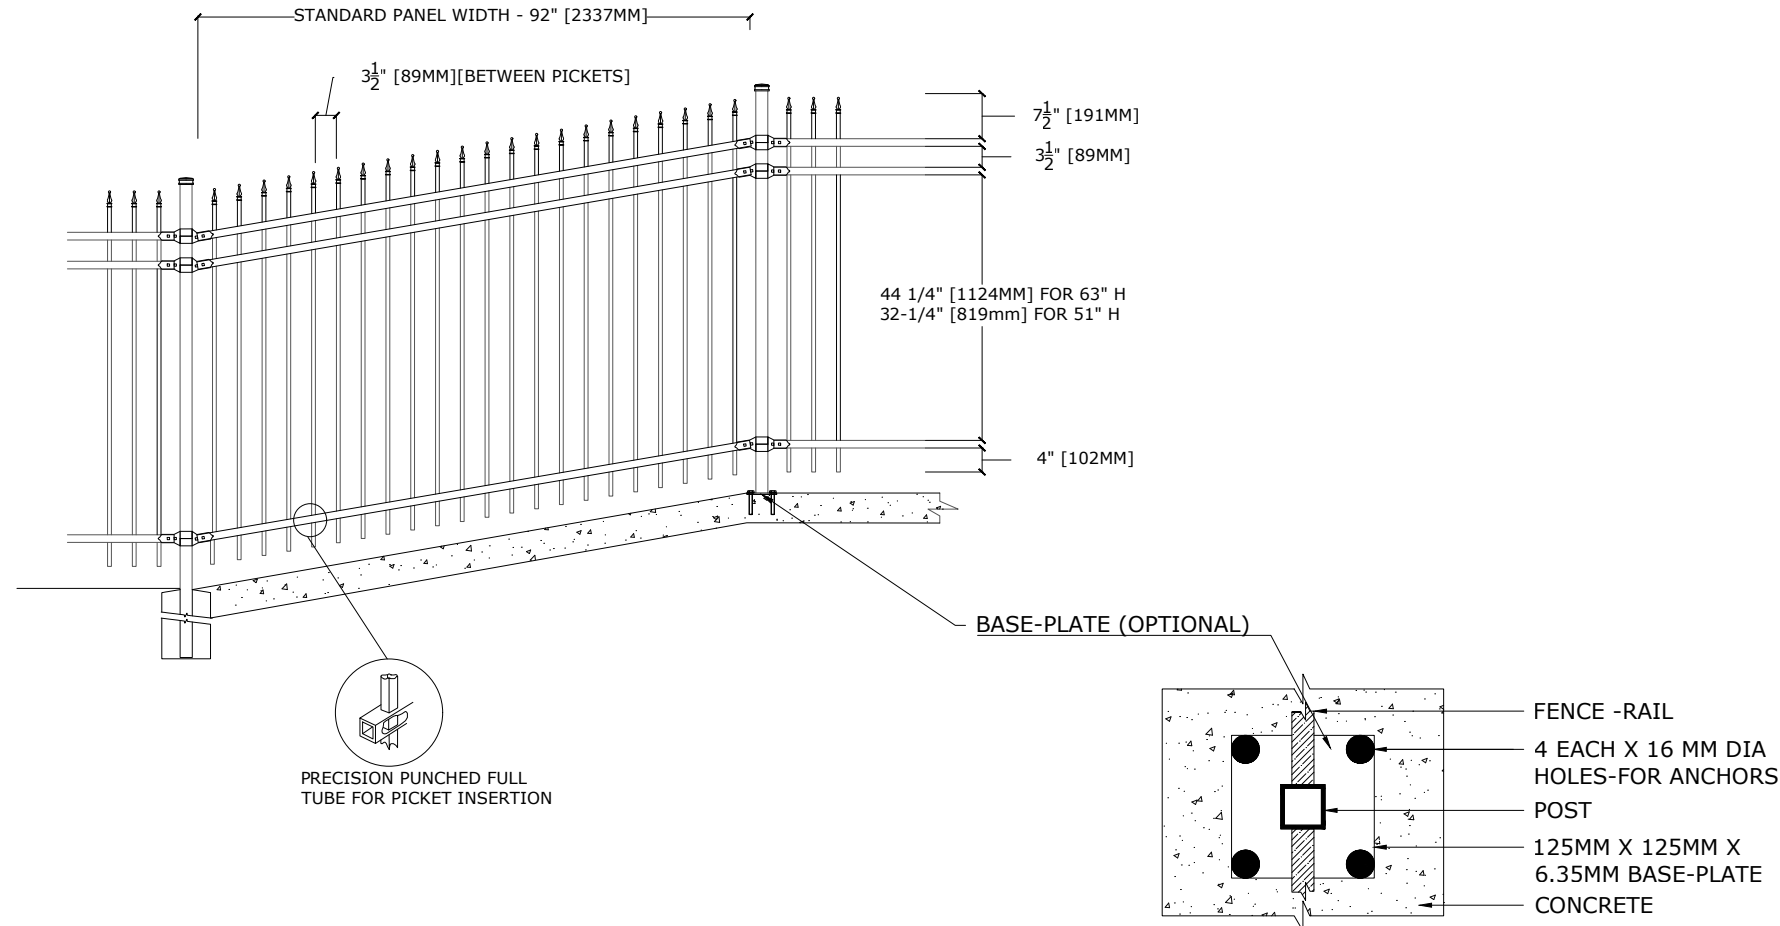

**SPECIFICATIONS**

**TUBE COMPOSITION - POSTS , RAILS & PICKETS**

- MINIMUM YIELD STRENGTH: 45 KSI (310 MPA)
- MINIMUM TENSILE STRENGTH: 55 KSI (380 MPA)
- ASTM A787 (TUBE)
- TUBE MANUFACTURED FROM PRE-COATED ALUMINUM-ZINC COATED STEEL WITH COATING DESIGNATION AZ50 CONFORMING TO ASTM A792/A792M

**MATERIAL DIMENSIONS**

PICKET	5/8" x 5/8" (16mm x 16mm) 18 GA
RAILS	1-1/4" x 1-1/4" (32mm x 32mm) 16 GA
POSTS REGULAR or BASE-PLATED	2" x 2" (51mm x 51mm) 16 GA or 14 GA
OPTIONAL POST REGULAR or BASE-PLATED	2-1/2" x 2-1/2" (64mmx64mm) 14 GA
UPRIGHTS	NA

<b>WELDS</b>	Stainless Steel Mig Weld
<b>FITTINGS</b>	14 Gauge Stamp Forged Finish as below
FITTING FASTENERS	JS1000 Plated Finish as below
OPTIONAL FASTENER	Tamper Proof Nuts

**FINISH**

<b>GRADE</b>	Super Durable Polyester Powder Coat
OPTIONAL PRIMER	Zinc Rich Epoxy Powder Coat
OPTIONAL PRIMER (2)	E-Coat
STANDARD COLOUR	SEMI-GLOSS - BLACK
OTHER COLOURS	Green, Brown, White, Antique Silver
CUSTOM COLOURS	Per Specifications

<b>STANDARD HEIGHTS</b>	NA	NA	51" 1295mm	63" 1600mm	NA
	Custom heights are available (upon request)				

STANDARD GATES	Passage, Double Entry, Cantilever
----------------	-----------------------------------

**STANDARD POST SETTING & PANEL WIDTH**

<b>FOR FENCE HEIGHTS</b>	<b>PANEL WIDTH</b>	<b>POST SPACING [OPENING]</b>
Up to 6' [1829mm]	92" [2337MM]	94" [2388 MM]
Over 6' [1829mm]	NA	


**MATERIAL SPECIFICATIONS:**

ARMOUR-SHIELD™  
 BY MEDALLION FENCE

PROTECTED BY



**OPTIONAL CAST FINIAL**

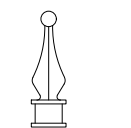


SPIRAL FINIAL (SF)




FLEUR DES LIS (FF)

**BRACKET**

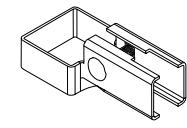

MULTI-FUNCTIONAL BRACKET

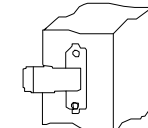

WOOD/MASONRY BRACKET


**OPTIONAL POST CAPS**



PYRAMID




BALL

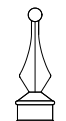


SPIRAL

**SWIVEL BRACKET**

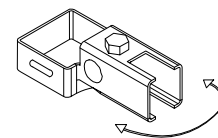

SWIVEL BRACKET

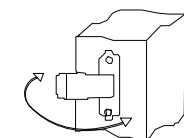

WOOD/MASONRY SWIVEL BRACKET