




Medallion Fence

10651 KEELE STREET  
MAPLE, ONTARIO L6A 3Y9  
(T) 905-832-2922 || 1-800-794-1564 || (F) 905-832-1564  
info@medallionfence.com || www.medallionfence.com

Medallion Fence

STYLE:  
STANTON REP PET GUARD -AL

SERIES:  
FAIRMONT™

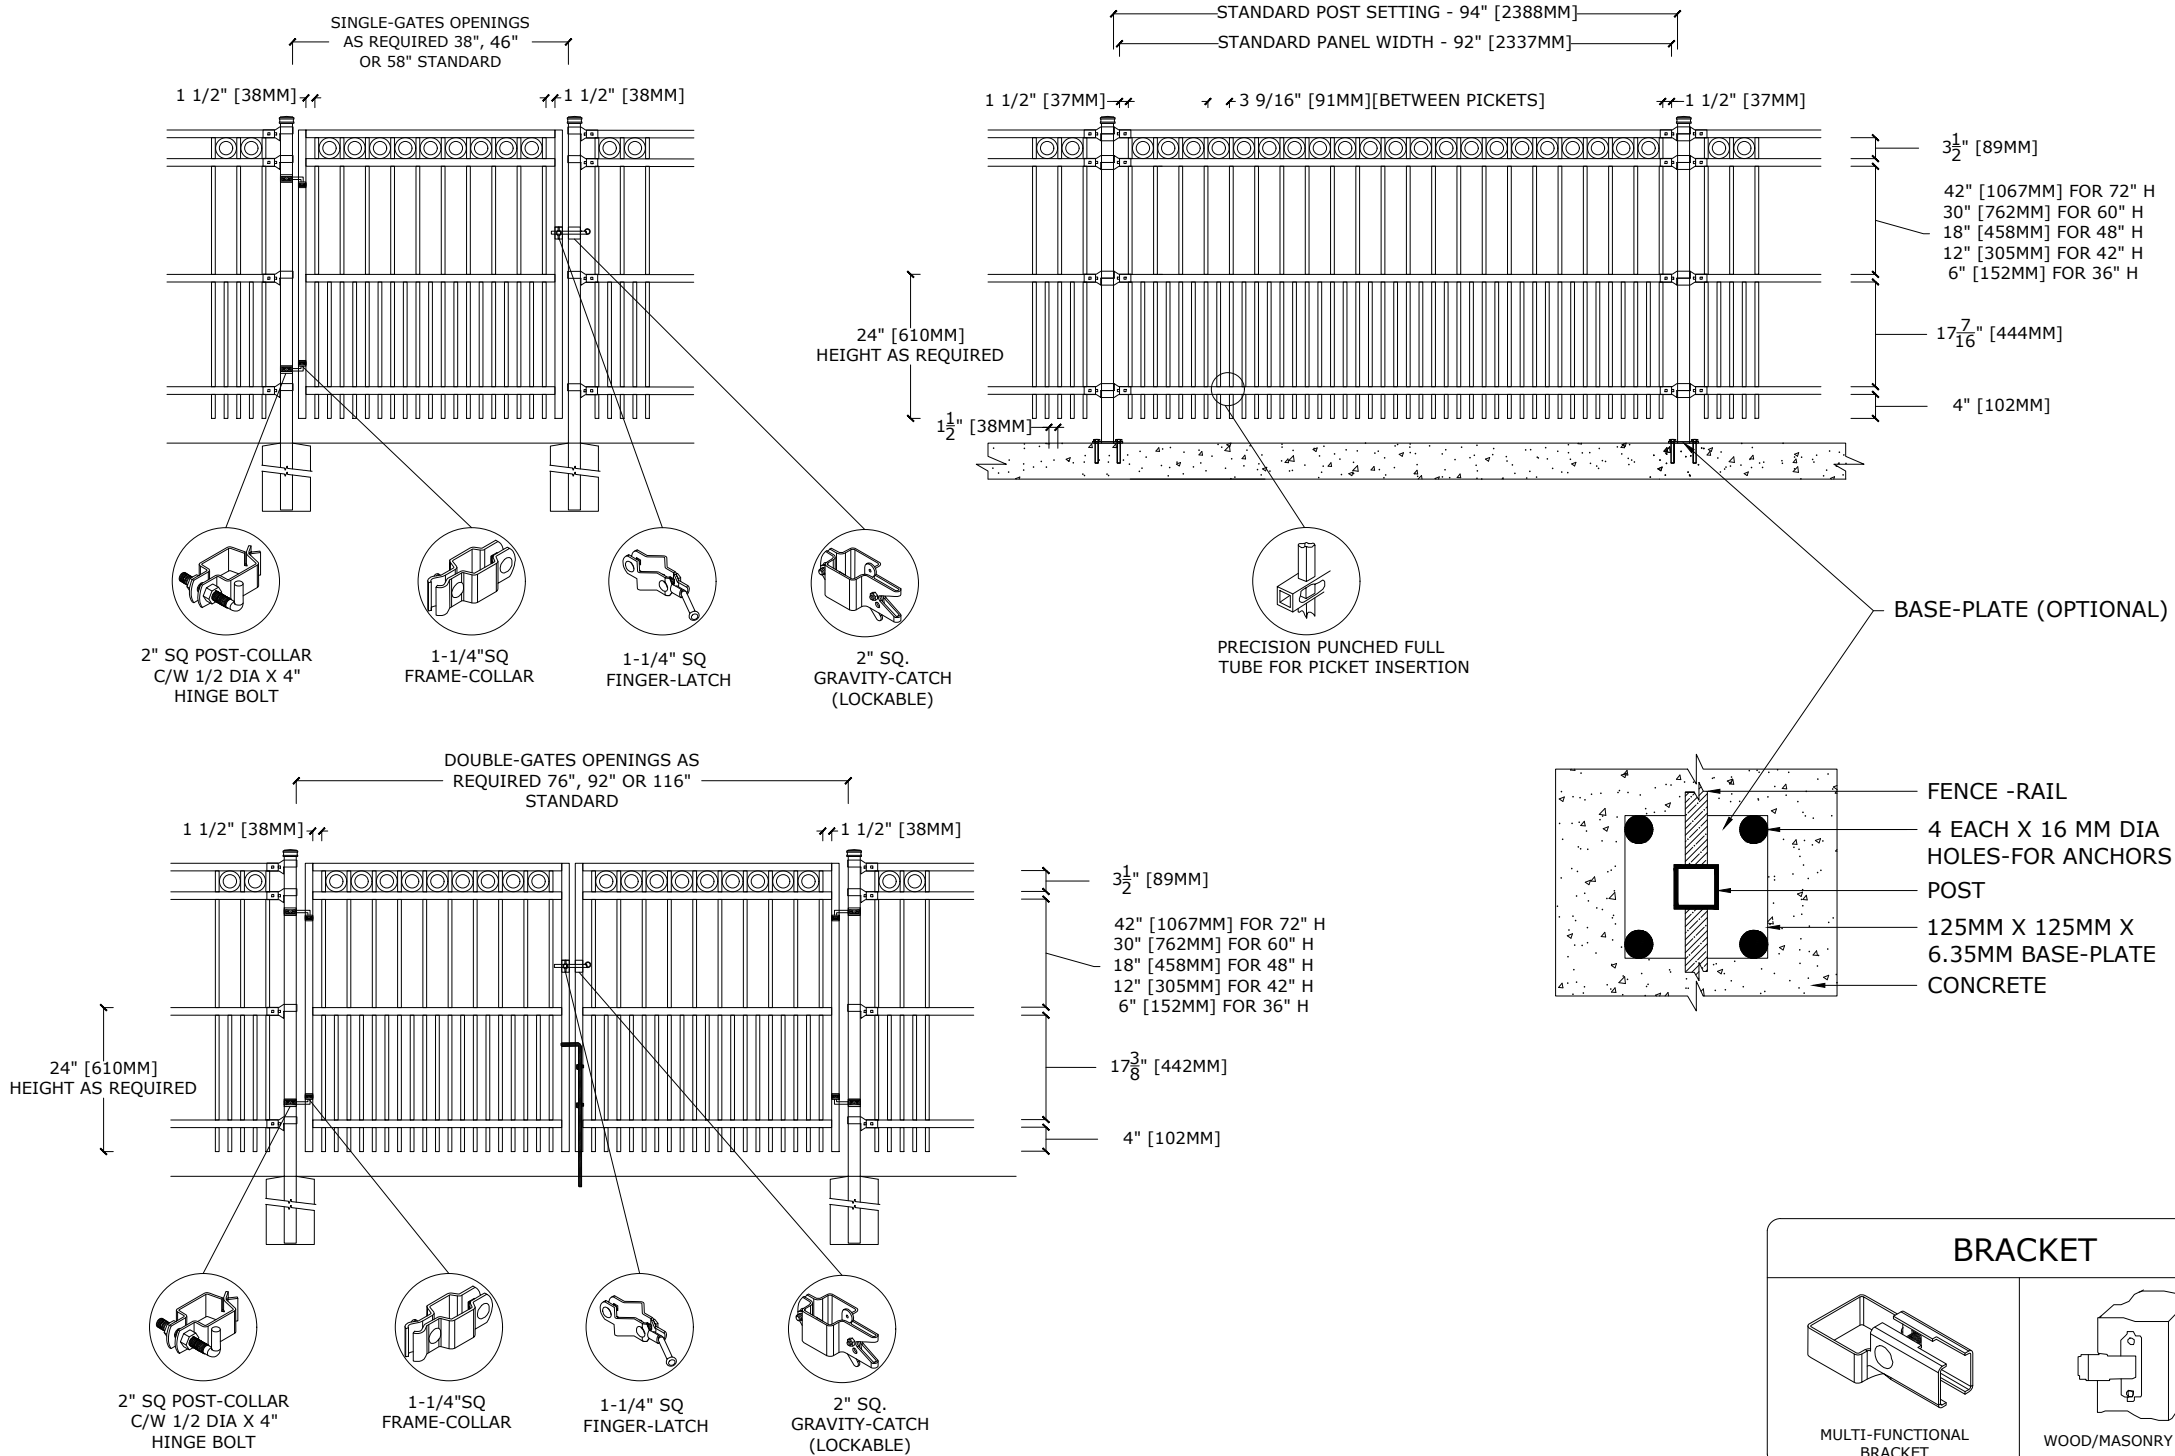

MATERIAL SPECIFICATIONS:

ALU-TUFF™  
BY MEDALLION FENCE

PROTECTED BY



OPTIONAL POST CAPS



PYRAMID




BALL




SPIRAL

SWIVEL BRACKET

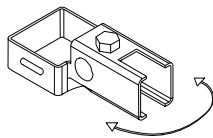


SWIVEL BRACKET

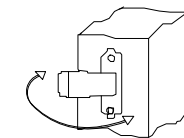


WOOD/MASONRY SWIVEL BRACKET

BRACKET

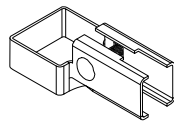

MULTI-FUNCTIONAL BRACKET

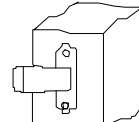

WOOD/MASONRY BRACKET

SPECIFICATIONS

TUBE COMPOSITION - POSTS , RAILS & PICKETS

- HIGH-STRENGTH EXTRUDED ALUMINUM ALLOY (6061-T4 & 6061-T6 TEMPER)
- ULTIMATE TENSILE STRENGTH: ≈ 290 MPA (T4), ≈ 339 MPA (T6)
- YIELD STRENGTH: ≈ 210 MPA (T4), ≈ 317 MPA (T6)
- ELONGATION: ≈ 8%-16% (T6), UP TO ~16%+ (T4) DEPENDING ON THICKNESS

MATERIAL DIMENSIONS

|                                         |                                         |
|-----------------------------------------|-----------------------------------------|
| PICKET                                  | 5/8" x 5/8" (16mm x 16mm) .065 Wall     |
| RAILS                                   | 1-1/4" x 1-1/4" (32mm x 32mm) .080 Wall |
| POSTS<br>REGULAR or BASE-PLATED         | 2" x 2" (51mm x 51mm) .125 Wall         |
| OPTIONAL POST<br>REGULAR or BASE-PLATED | 2-1/2" x 2-1/2" (64mmx64mm) .125 Wall   |
| UPRIGHTS                                | 1-1/4" x 1-1/4" (32mm x 32mm) .125 Wall |

|                   |                                       |
|-------------------|---------------------------------------|
| WELDS             | Aluminum Mig Weld                     |
| FITTINGS          | 14 Gauge Stamp Forged Finish as below |
| FITTING FASTENERS | JS1000 Plated Finish as below         |
| OPTIONAL FASTENER | Tamper Proof Nuts                     |

FINISH

|                     |                                     |
|---------------------|-------------------------------------|
| GRADE               | Super Durable Polyester Powder Coat |
| OPTIONAL PRIMER     | Zinc Rich Epoxy Powder Coat         |
| OPTIONAL PRIMER (2) | E-Coat                              |
| STANDARD COLOUR     | SEMI-GLOSS - BLACK                  |
| OTHER COLOURS       | Green, Brown, White, Antique Silver |
| CUSTOM COLOURS      | Per Specifications                  |

|                  |                                                                   |               |               |               |               |
|------------------|-------------------------------------------------------------------|---------------|---------------|---------------|---------------|
| STANDARD HEIGHTS | 36"<br>914mm                                                      | 42"<br>1067mm | 48"<br>1219mm | 60"<br>1524mm | 72"<br>1892mm |
|                  | Custom heights are available for Panel & Pet Guard (upon request) |               |               |               |               |

|                |                                   |
|----------------|-----------------------------------|
| STANDARD GATES | Passage, Double Entry, Cantilever |
|----------------|-----------------------------------|

STANDARD POST SETTING & PANEL WIDTH

| FOR FENCE HEIGHTS | PANEL WIDTH  | POST SPACING [OPENING] |
|-------------------|--------------|------------------------|
| Up to 6' [1829mm] | 92" [2337MM] | 94" [2388 MM]          |
| Over 6' [1829mm]  | NA           |                        |