



Medallion Fence

10651 KEELE STREET
 MAPLE, ONTARIO L6A 3Y9
 (T) 905-832-2922 || 1-800-794-1564 || (F) 905-832-1564
 info@medallionfence.com || www.medallionfence.com

Medallion Fence

STYLE:
WINDSOR PET GUARD

SERIES:
FAIRMONT™

SPECIFICATIONS

TUBE COMPOSITION - POSTS , RAILS & PICKETS

- MINIMUM YIELD STRENGTH: 45 KSI (310 MPA)
- MINIMUM TENSILE STRENGTH: 55 KSI (380 MPA)
- ASTM A787 (TUBE)
- TUBE MANUFACTURED FROM PRE-COATED ALUMINUM-ZINC COATED STEEL WITH COATING DESIGNATION AZ50 CONFORMING TO ASTM A792/A792M

MATERIAL DIMENSIONS

| | |
|---|--|
| PICKET | 5/8" x 5/8" (16mm x 16mm) 18 GA |
| RAILS | 1-1/4" x 1-1/4" (32mm x 32mm) 16 GA |
| POSTS REGULAR or BASE-PLATED | 2" x 2" (51mm x 51mm) 16 GA or 14 GA |
| OPTIONAL POST REGULAR or BASE-PLATED | 2-1/2" x 2-1/2" (64mmx64mm) 14 GA |
| UPRIGHTS | 1-1/4" x 1-1/4" (32mm x 32mm) 16 GA or 14 GA |

| | |
|-------------------|---------------------------------------|
| WELDS | Stainless Steel Mig Weld |
| FITTINGS | 14 Gauge Stamp Forged Finish as below |
| FITTING FASTENERS | JS1000 Plated Finish as below |
| OPTIONAL FASTENER | Tamper Proof Nuts |

FINISH


| | |
|---------------------|-------------------------------------|
| GRADE | Super Durable Polyester Powder Coat |
| OPTIONAL PRIMER | Zinc Rich Epoxy Powder Coat |
| OPTIONAL PRIMER (2) | E-Coat |
| STANDARD COLOUR | SEMI-GLOSS - BLACK |
| OTHER COLOURS | Green, Brown, White, Antique Silver |
| CUSTOM COLOURS | Per Specifications |

| | | | | | |
|-------------------------|---|----|---------------|---------------|---------------|
| STANDARD HEIGHTS | NA | NA | 48" 1219mm | 60" 1524mm | 72" 1892mm |
| | Custom heights are available for Panel & Pet Guard (upon request) | | | | |

| | |
|----------------|-----------------------------------|
| STANDARD GATES | Passage, Double Entry, Cantilever |
|----------------|-----------------------------------|

STANDARD POST SETTING & PANEL WIDTH


| FOR FENCE HEIGHTS | PANEL WIDTH | POST SPACING [OPENING] |
|-------------------|--------------|------------------------|
| Up to 6' [1829mm] | 92" [2337MM] | 94" [2388 MM] |
| Over 6' [1829mm] | NA | |

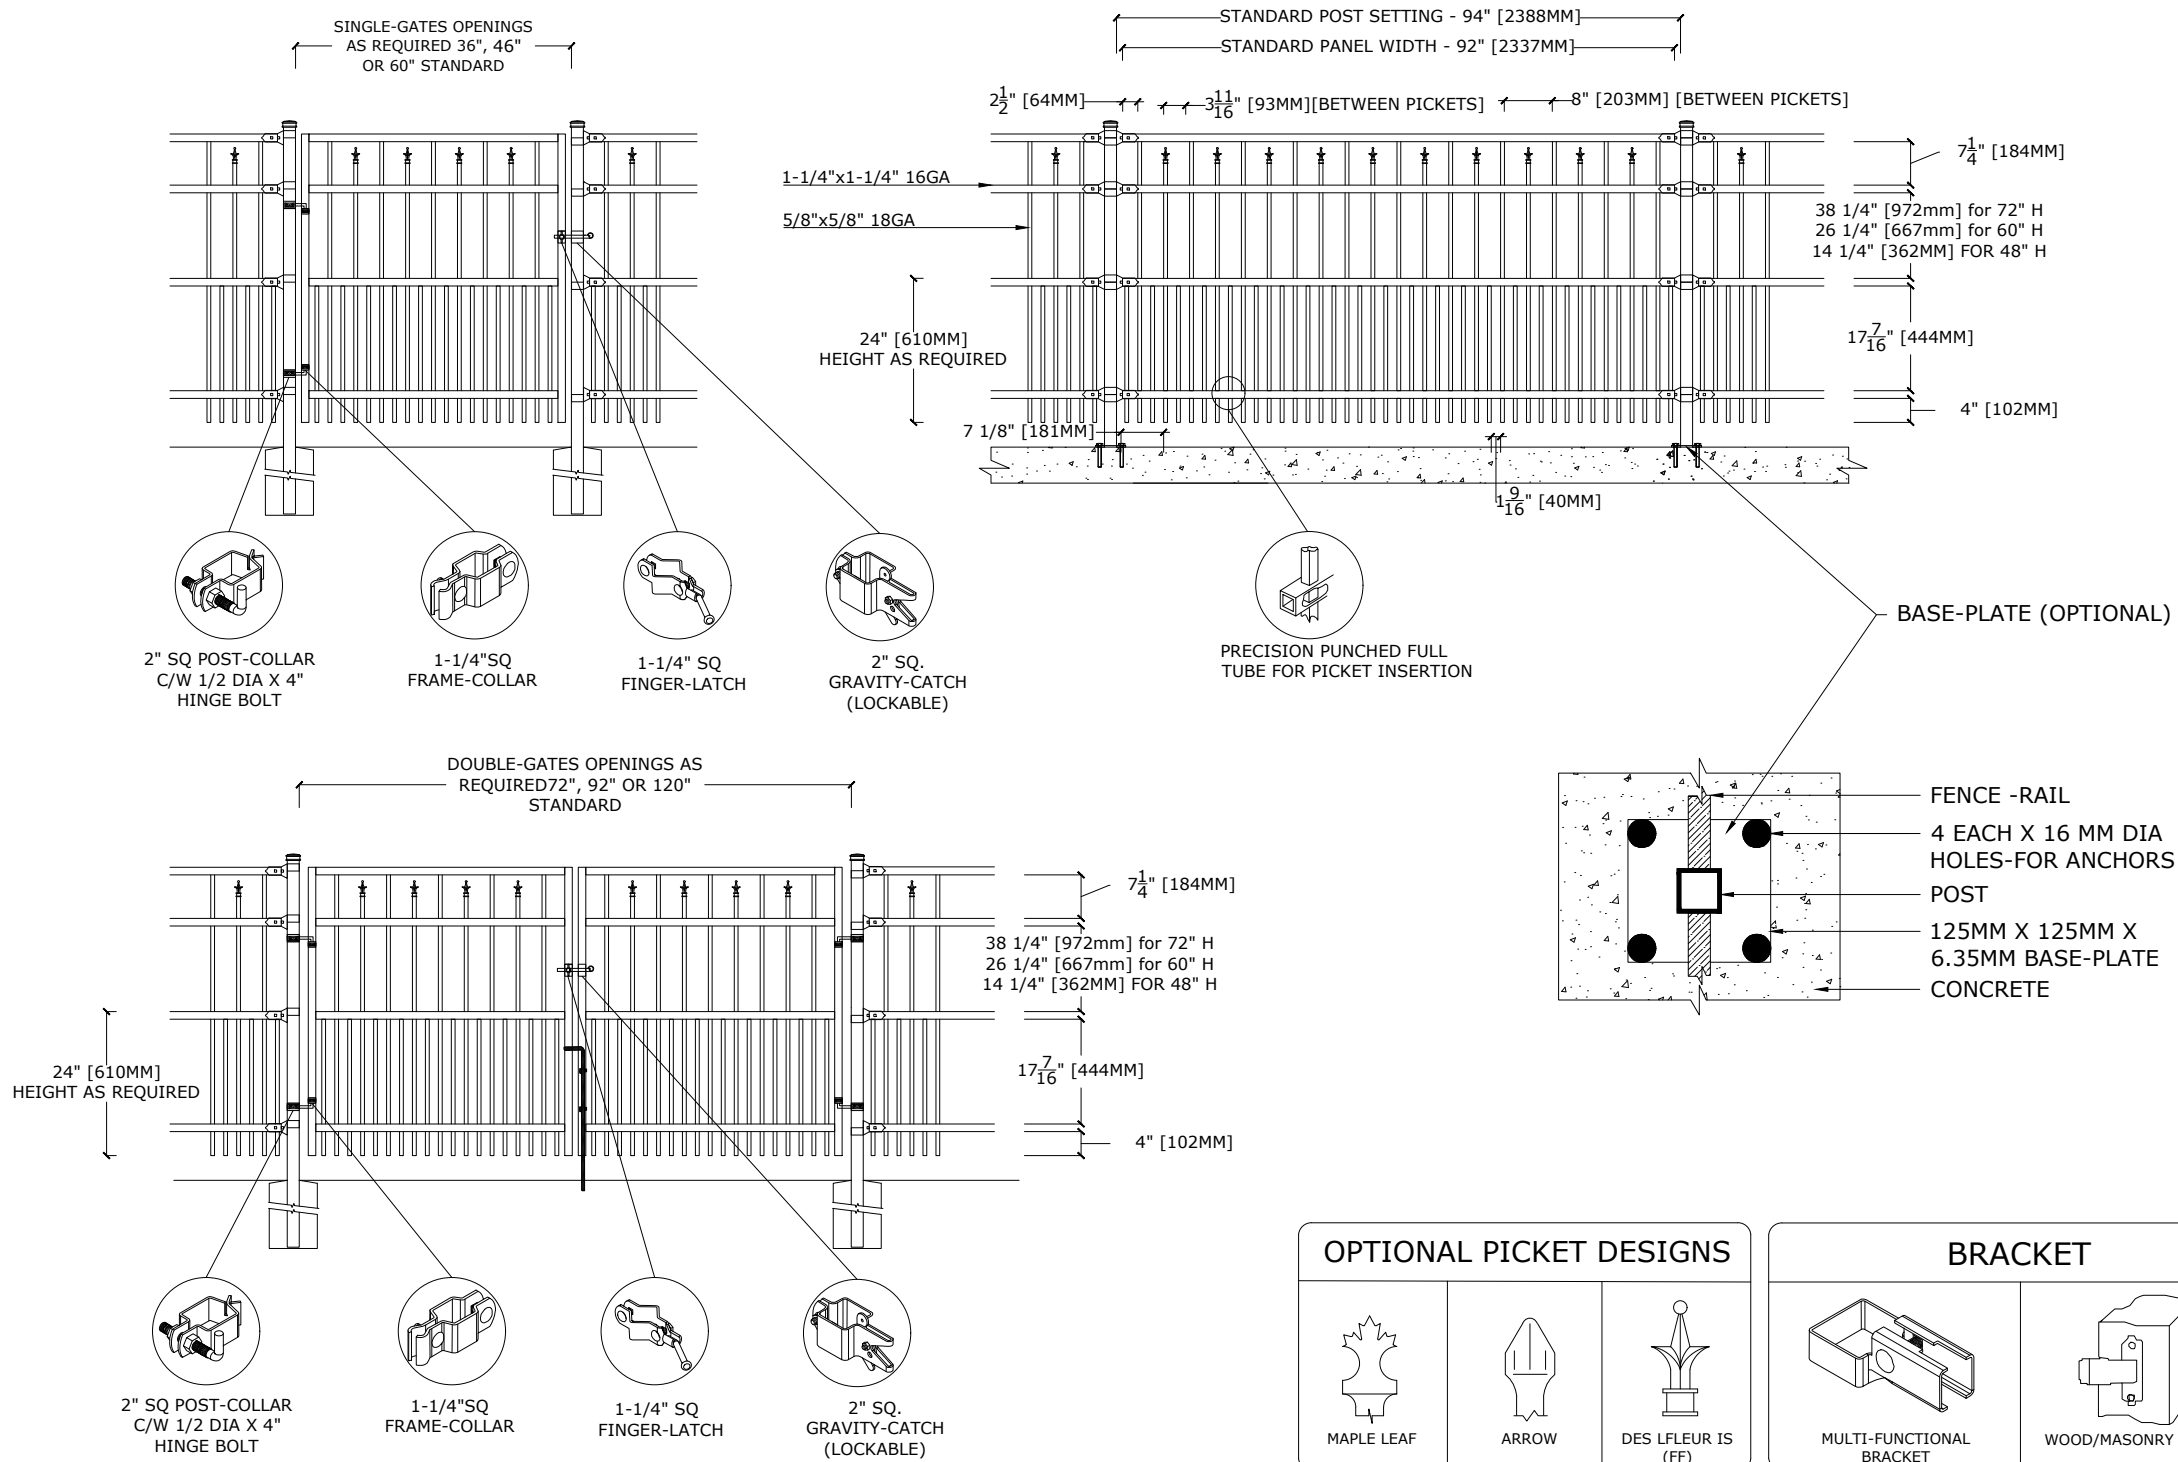

MATERIAL SPECIFICATIONS:

ARMOUR-SHIELD™
 BY MEDALLION FENCE

PROTECTED BY

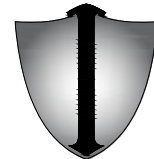

ARMOUR-SHIELD™