



**Medallion Fence**  
10651 KEELE STREET  
MAPLE, ONTARIO L6A 3Y9  
(T) 905-832-2922 || 1-800-794-1564 || (F) 905-832-1564  
info@medallionfence.com || www.medallionfence.com

**STYLE:**  
**GUARDIAN-AL**

**SERIES:**  
**HAWKSTONE RP™**

**SPECIFICATIONS**  
**TUBE COMPOSITION - POSTS , RAILS & PICKETS**

- HIGH-STRENGTH EXTRUDED ALUMINUM ALLOY (6061-T4 & 6061-T6 TEMPER)
- ULTIMATE TENSILE STRENGTH: ≈ 290 MPA (T4), ≈ 339 MPA (T6)
- YIELD STRENGTH: ≈ 210 MPA (T4), ≈ 317 MPA (T6)
- ELONGATION: ≈ 8%-16% (T6), UP TO ~16%+ (T4) DEPENDING ON THICKNESS

**MATERIAL DIMENSIONS**

|                                         |                                                        |
|-----------------------------------------|--------------------------------------------------------|
| PICKET                                  | 1-1/2" x 3/4" (38mm x 19mm) .065 Wall                  |
| RAILS                                   | 2" x 2" [50mmx50mm] .125 Wall                          |
| POSTS<br>REGULAR or BASE-PLATED         | 3" x 3" [76mm x 76mm] .188 Wall                        |
| OPTIONAL POST<br>REGULAR or BASE-PLATED | Larger profiles available<br>– contact Medallion Fence |
| UPRIGHTS                                | 2" x 2" [50mmx50mm] .188 Wall                          |

|                   |                                       |
|-------------------|---------------------------------------|
| <b>WELDS</b>      | Aluminum Mig Weld                     |
| <b>FITTINGS</b>   | 12 Gauge Stamp Forged Finish as below |
| FITTING FASTENERS | JS1000 Plated Finish as below         |
| OPTIONAL FASTENER | Tamper Proof Nuts                     |

**FINISH**


|                     |                                     |
|---------------------|-------------------------------------|
| <b>GRADE</b>        | Super Durable Polyester Powder Coat |
| OPTIONAL PRIMER     | Zinc Rich Epoxy Powder Coat         |
| OPTIONAL PRIMER (2) | E-Coat                              |
| STANDARD COLOUR     | SEMI-GLOSS - BLACK                  |
| OTHER COLOURS       | Green, Brown, White, Antique Silver |
| CUSTOM COLOURS      | Per Specifications                  |

|                         |                                             |              |              |               |
|-------------------------|---------------------------------------------|--------------|--------------|---------------|
| <b>STANDARD HEIGHTS</b> | 7'<br>2134MM                                | 8'<br>2438MM | 9'<br>2743MM | 10'<br>3048MM |
|                         | Custom heights are available (upon request) |              |              |               |

|                |                                   |
|----------------|-----------------------------------|
| STANDARD GATES | Passage, Double Entry, Cantilever |
|----------------|-----------------------------------|

**STANDARD POST SETTING & PANEL WIDTH**

| FOR FENCE HEIGHTS | PANEL WIDTH      | POST SPACING [OPENING] |
|-------------------|------------------|------------------------|
| Up to 6' [1829mm] | NA               |                        |
| Over 6' [1829mm]  | 95 3/4" [2432MM] | 98 1/2" [2502MM]       |

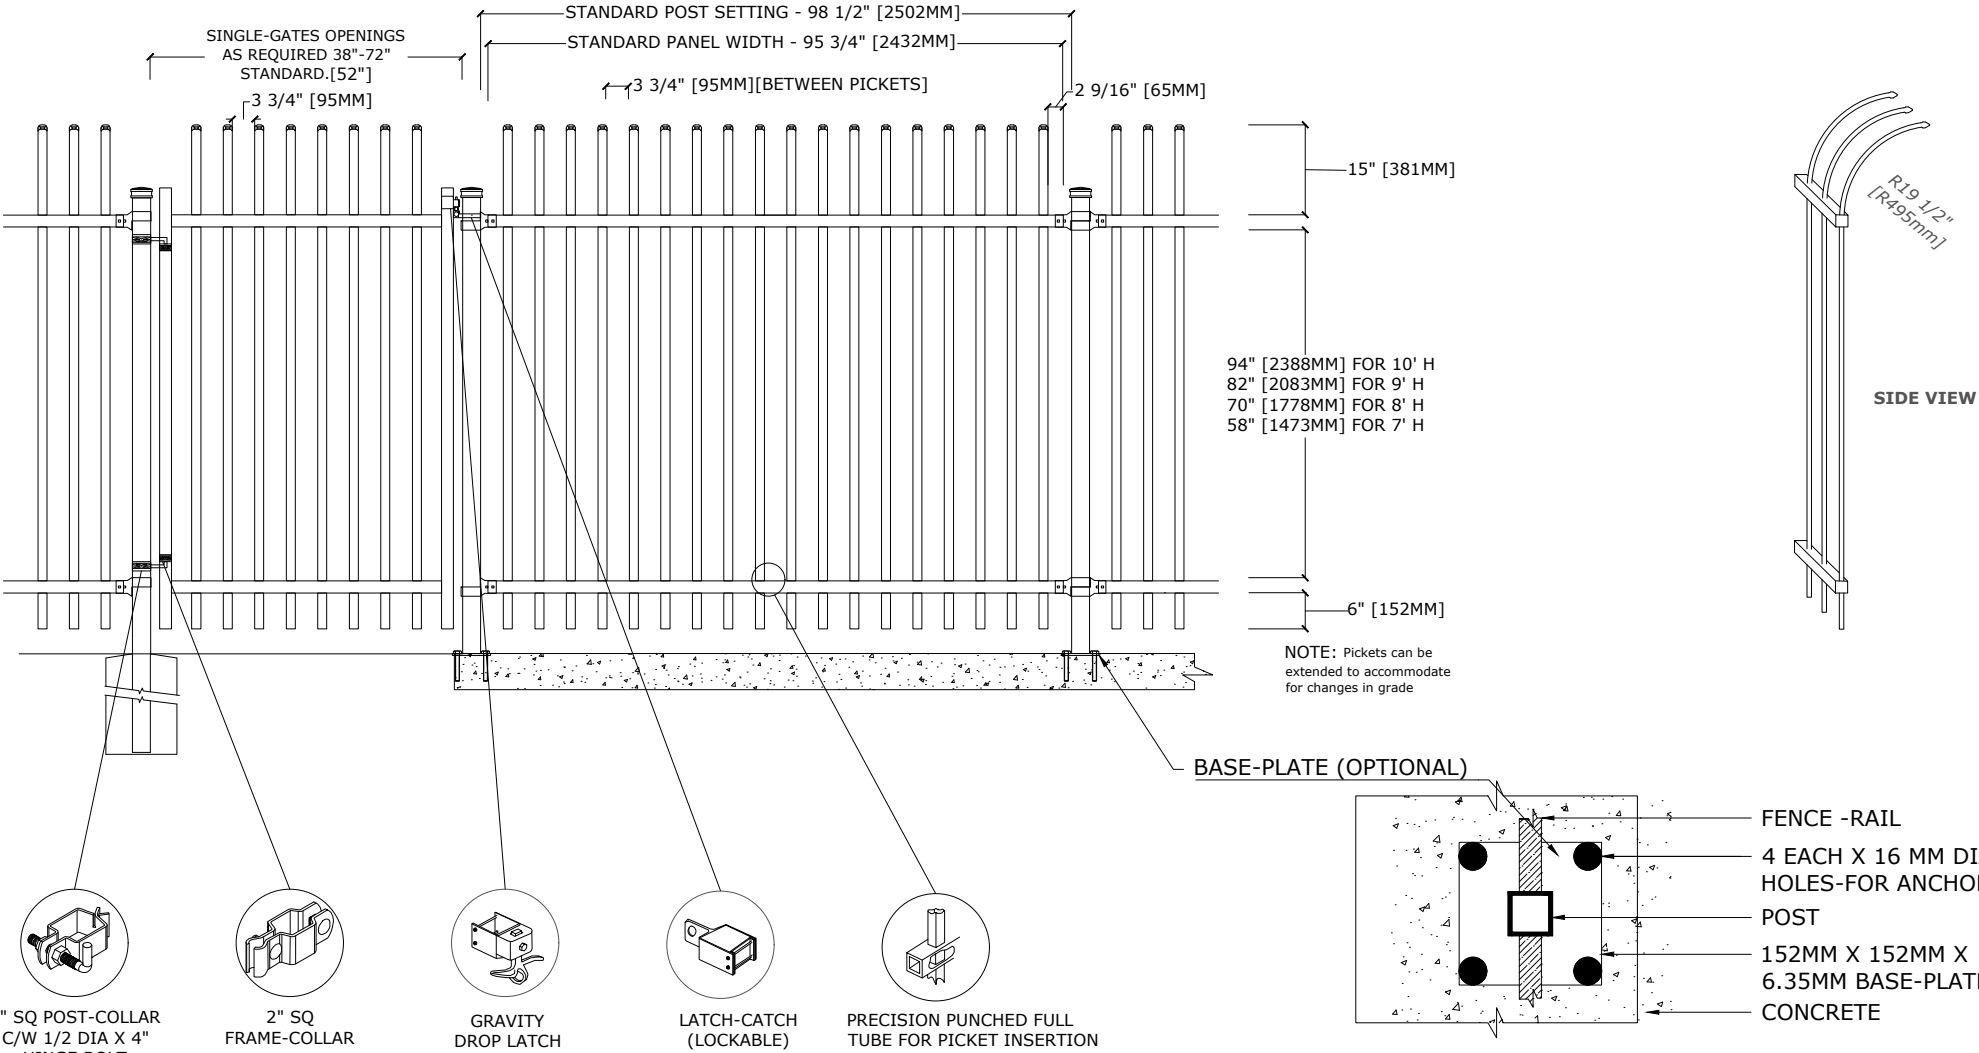

| PICKET DETAIL      |        |
|--------------------|--------|
| CONVENTIONAL ARROW | PICKET |

| BRACKET                          |                      |
|----------------------------------|----------------------|
| MULTI-FUNCTIONAL BRACKET(2-BOLT) | WOOD/MASONRY BRACKET |

| OPTIONAL POST CAPS |      |        |
|--------------------|------|--------|
| PYRAMID            | BALL | SPIRAL |

| SWIVEL BRACKET                  |                             |
|---------------------------------|-----------------------------|
| MULTI-FUNCTIONAL SWIVEL BRACKET | WOOD/MASONRY SWIVEL BRACKET |

**MATERIAL SPECIFICATIONS:**

ALU-TUFF™  
BY MEDALLION FENCE

PROTECTED BY

