



Medallion Fence

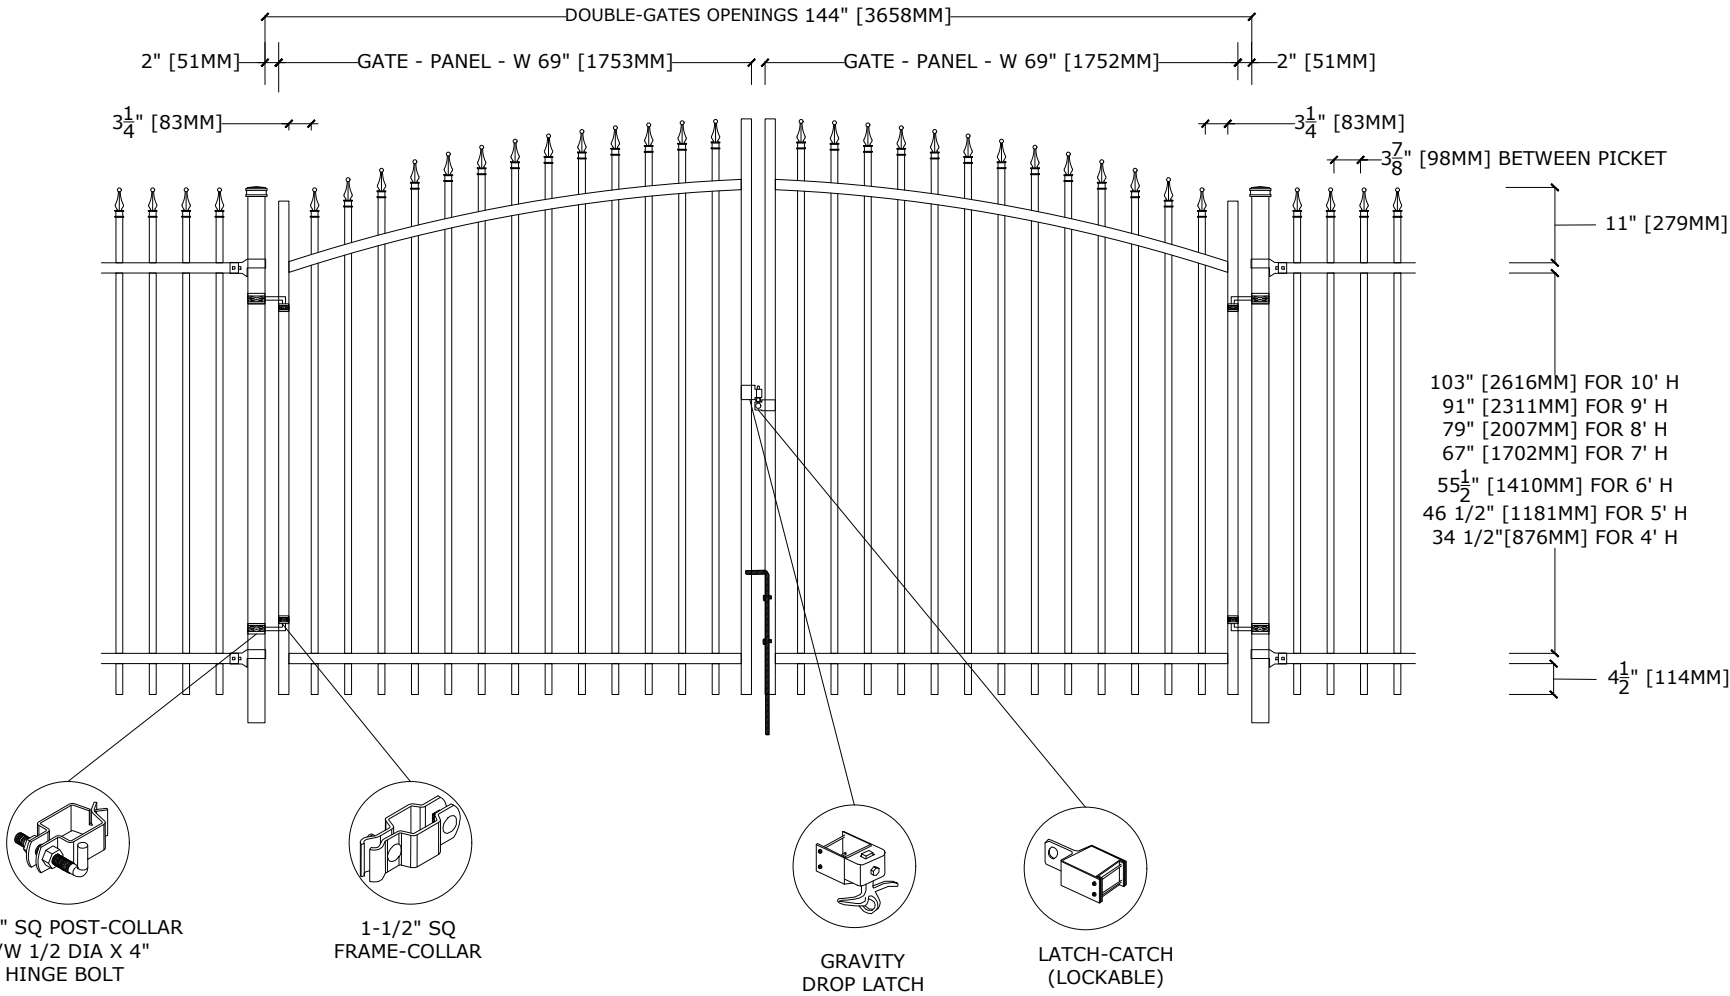
10651 KEELE STREET
MAPLE, ONTARIO L6A 3Y9
(T) 905-832-2922 || 1-800-794-1564 || (F) 905-832-1564
info@medallionfence.com || www.medallionfence.com

STYLE:

ARCHED SINGLE RAIL CAVALIER-SF DOUBLE
SWING GATE

SERIES:

OXFORD™



SPECIFICATIONS

TUBE COMPOSITION - POSTS , RAILS & PICKETS

- MINIMUM YIELD STRENGTH: 45 KSI (310 MPA)
- MINIMUM TENSILE STRENGTH: 55 KSI (380 MPA)
- ASTM A787 (TUBE)
- TUBE MANUFACTURED FROM PRE-COATED ALUMINUM-ZINC COATED STEEL WITH COATING DESIGNATION AZ50 CONFORMING TO ASTM A792/A792M

MATERIAL DIMENSIONS

PICKET	1" x 1" (25mm x 25mm) 16 GA
RAILS	1-1/2" x 1-1/2" (38mm x 38mm) 14 GA
POSTS REGULAR or BASE-PLATED	2-1/2" x 2-1/2" (64mm x 64mm) 14 GA
OPTIONAL POST REGULAR or BASE-PLATED	HSS 3" (76mm) Sq./4" (102mm) Sq./6" (152mm) Sq.
UPRIGHTS	1-1/2" x 1-1/2" (38mm x 38mm) 14 GA

WELDS	Aluminum Mig Weld
FITTINGS	12 Gauge Stamp Forged Finish as below
FITTING FASTENERS	JS1000 Plated Finish as below
OPTIONAL FASTENER	Tamper Proof Nuts

FINISH

GRADE	Super Durable Polyester Powder Coat
OPTIONAL PRIMER	Zinc Rich Epoxy Powder Coat
OPTIONAL PRIMER (2)	E-Coat
STANDARD COLOUR	SEMI-GLOSS - BLACK
OTHER COLOURS	Green, Brown, White, Antique Silver
CUSTOM COLOURS	Per Specifications

STANDARD HEIGHTS	4'-3" 1295MM	5'-3" 1600MM	6'-3" 1905MM	7'-3" 2210MM	8'-3" 2514MM	9'-3" 2819MM	10'-3" 3124MM
	Custom heights are available (upon request)						

STANDARD GATES	Passage, Double Entry, Cantilever
----------------	-----------------------------------

STANDARD GATE OPENING

FOR GATE HEIGHTS	PANEL WIDTH	POST SPACING [OPENING]
Up to 6' [1829mm]	69" [1752MM]	144" [3658 MM]
Over 6' [1829mm]	69" [1752MM]	144" [3658 MM]

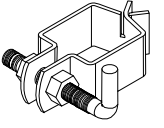
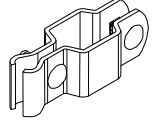
AVAILABLE SERIES FOR GATES

FAIRMONT™	
WELLINGTON™	PRESTON™ / PRESTON R™
OXFORD™ / OXFORD™ .75	HAWKSTONE™ / HAWKSTONE R™

OPTIONAL CAST FINIAL

 MAPLE LEAF	 ARROW	 SPIRAL FINIAL (SF)	 FLEUR DES LIS (FF)
---	--	---	---

GATE HARDWARE

 HINGE BOLT	 FRAME-COLLAR
---	---

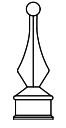
MATERIAL SPECIFICATIONS:

ARMOUR-SHIELD™
BY MEDALLION FENCE

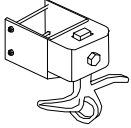
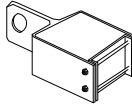
PROTECTED BY



OPTIONAL POST CAPS

 PYRAMID	 BALL	 SPIRAL
--	---	---

GATE HARDWARE

 GRAVITY DROP LATCH	 LATCH-CATCH(LOCKABLE)
---	--